




RUA DIQUE

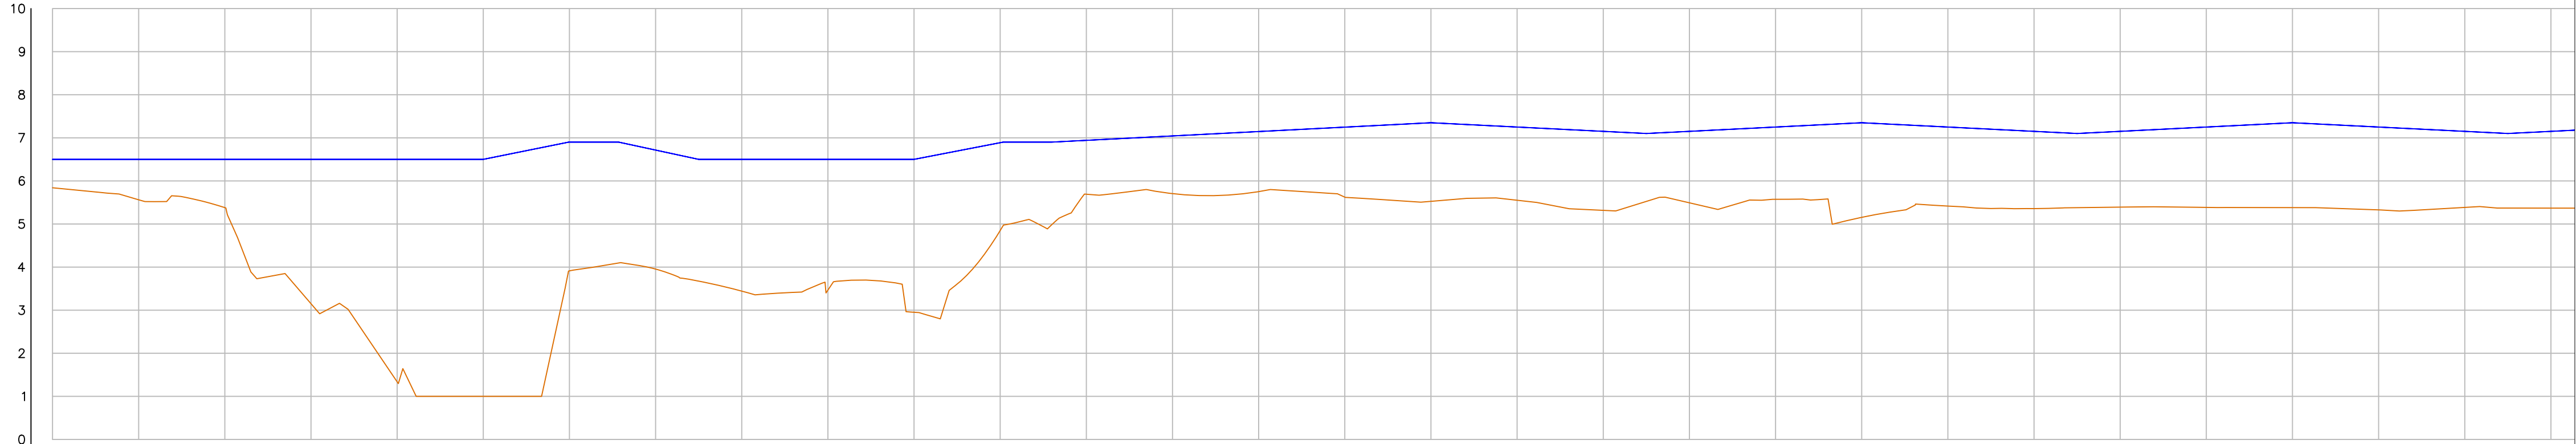

ESTACAS		0	1	2	3	4	5	6	7	8	9	10	11	12	13	14	15	16	17	18	19	20	21	22	23	24	25	26	27	28	29
CORTE	TERRENO	5,841			3,151	1,337	1,000			3,442	3,466	2,952	4,850	5,692	5,705	5,751	5,623	5,526	5,551	5,317	5,492	5,573	5,155	5,416	5,358	5,392	5,395	5,381	5,328	5,365	
	CREDE	6,500			6,500	6,500	6,500	6,500	6,715	6,500	6,500	6,500	6,887	6,941	7,043	7,146	7,248	7,350	7,250	7,250	7,150	7,150	7,250	7,350	7,250	7,150	7,250	7,350	7,150	7,150	
ATERRO	ATERRO	0,659	0,939		3,349	5,163	5,500	2,988	2,762	3,058	3,034	3,548	2,037	1,250	1,338	1,394	1,624	1,824	1,699	1,833	1,658	1,677	2,195	1,834	1,792	1,758	1,865	1,969	1,922	1,765	

REV.	DESCRIÇÃO	DATA	EXEC.	VERIF.	APROV.
	PREFEITURA MUNICIPAL DE CANOAS				
	SECRETARIA MUNICIPAL DE OBRAS				
RECOMPOSIÇÃO DO DIQUE RIO BRANCO					
TÍTULO PLANTA E PERFIL DIQUE RIO BRANCO					
PROJ.	ENG. HERINTON F.	EXEC.		VERIF.	
APROV.		ESCALA	1/1000		FOLHA 1
DATA	12/2024	Nº.			001

D


C

B

A



RUA DIQUE

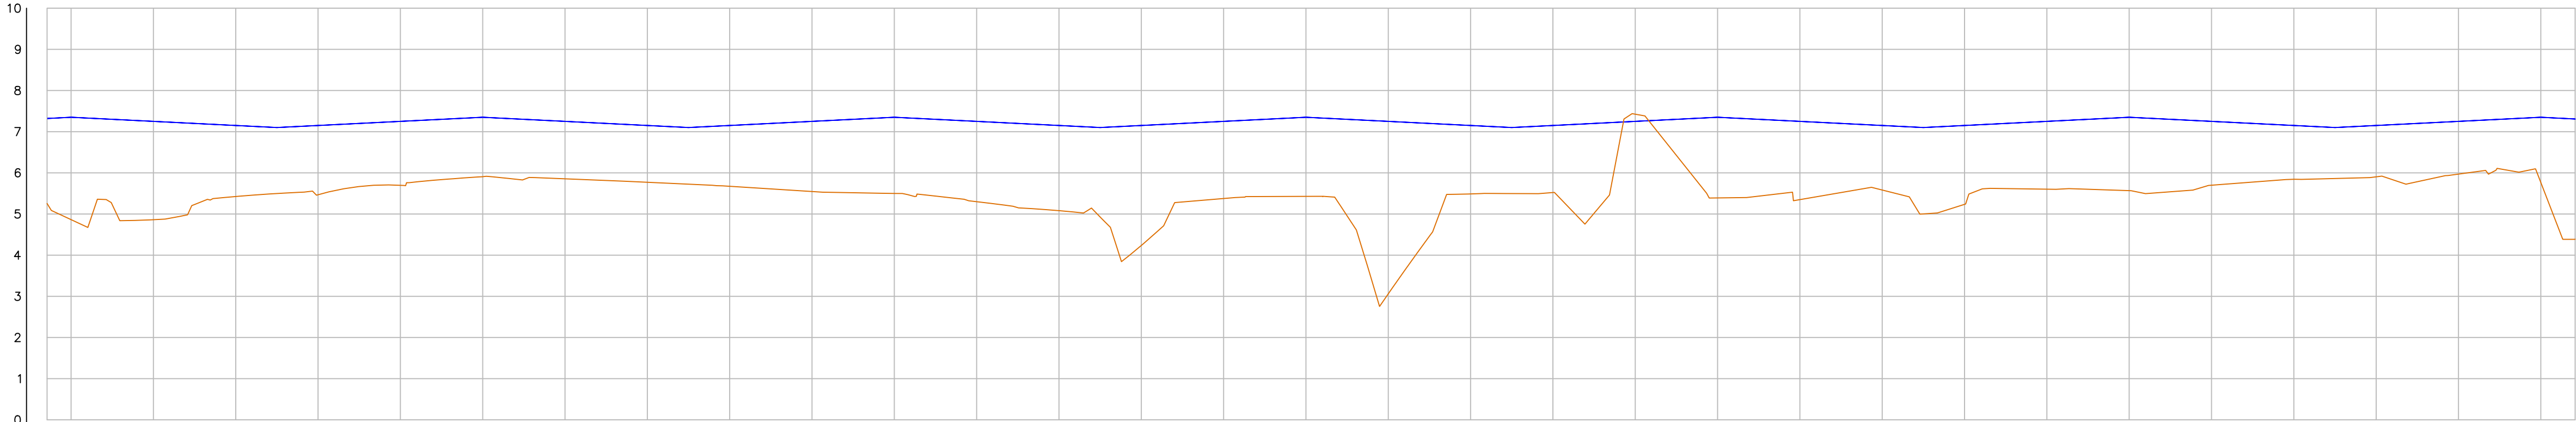

ESTACAS		30	31	32	33	34	35	36	37	38	39	40	41	42	43	44	45	46	47	48	49	50	51	52	53	54	55	56	57	58	59	60	61	61
TERRENO	CREDE	5,256	7,463	4,861	5,425	5,468	5,697	5,906	5,855	5,771	5,674	5,546	5,499	5,299	5,081	4,236	5,376	5,429	3,061	5,488	5,522	7,425	5,391	5,350	5,562	5,235	5,603	5,568	5,700	5,844	5,903	5,970	5,767	
ATERRO		2,065	2,487	2,389	1,725	1,682	1,553	1,444	1,395	1,379	1,476	1,704	1,851	1,951	2,069	2,914	1,874	1,921	4,189	1,662	1,628	0,175	1,959	1,900	1,568	1,915	1,647	1,782	1,550	1,306	1,247	1,280	1,583	
		7,350	7,350	7,250	7,150	7,150	7,250	7,350	7,250	7,150	7,150	7,250	7,350	7,250	7,150	7,150	7,250	7,350	7,250	7,150	7,150	7,250	7,350	7,250	7,150	7,150	7,350	7,250	7,150	7,150	7,250	7,350	7,308	

REV.	DESCRIÇÃO	DATA	EXEC.	VERIF.	APROV.
	PREFEITURA MUNICIPAL DE CANOAS				
	SECRETARIA MUNICIPAL DE OBRAS				
RECOMPOSIÇÃO DO DIQUE RIO BRANCO					
TÍTULO PLANTA E PERFIL DIQUE RIO BRANCO					
PROJ.	ENG. HERINTON F.	EXEC.	VERIF.	FOLHA	
APROV.	ESCALA	1/1000		2	
DATA	12/2024	Nº.		002	