


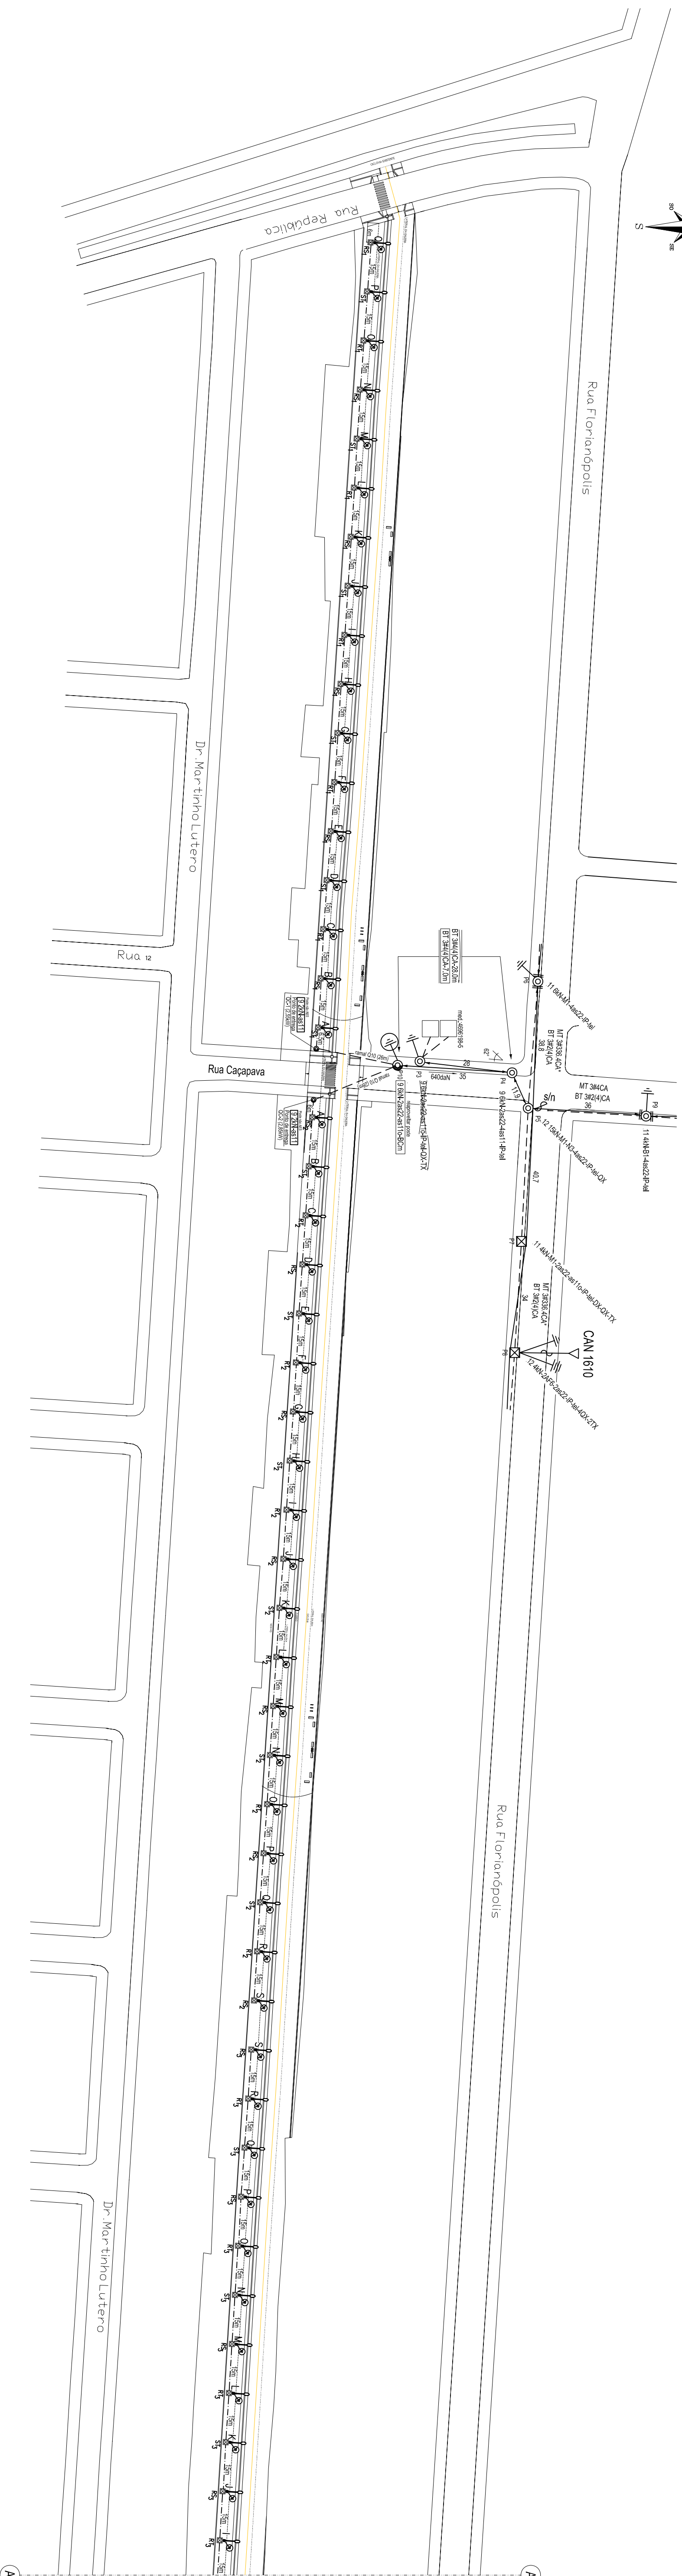



 - Postes eletrônicos com flange, alturas de 8 mis curvo simples, base de Ø101,2mm e topo de Ø60,3mm. Produzidos em tubos de aço galvanizado a fogo em seções cilíndricas perfeitamente unidas por meio de junções com conicidade suave, soldados entre si.

- RS₁ - Identificação na tase e do respectivo circuito de comando da luminária
- A-B - Identificação do trecho do circuito de distribuição
- • Condutor de cobre isol. PVC 1kV tintas conforme tabelas
- ✕ - Cadeias de pessego pre-moldadas em concreto de 20x20x20cm, com tampa removível e dreno de pedra britada;

CNPJ: 08.577.918/0001-18 RESP. TÉCNICO Engº Roberto Marchi Trivelin Damasceno CRM: 41.417
---	--	---