

E

F

G

H


I

D

C


B

A

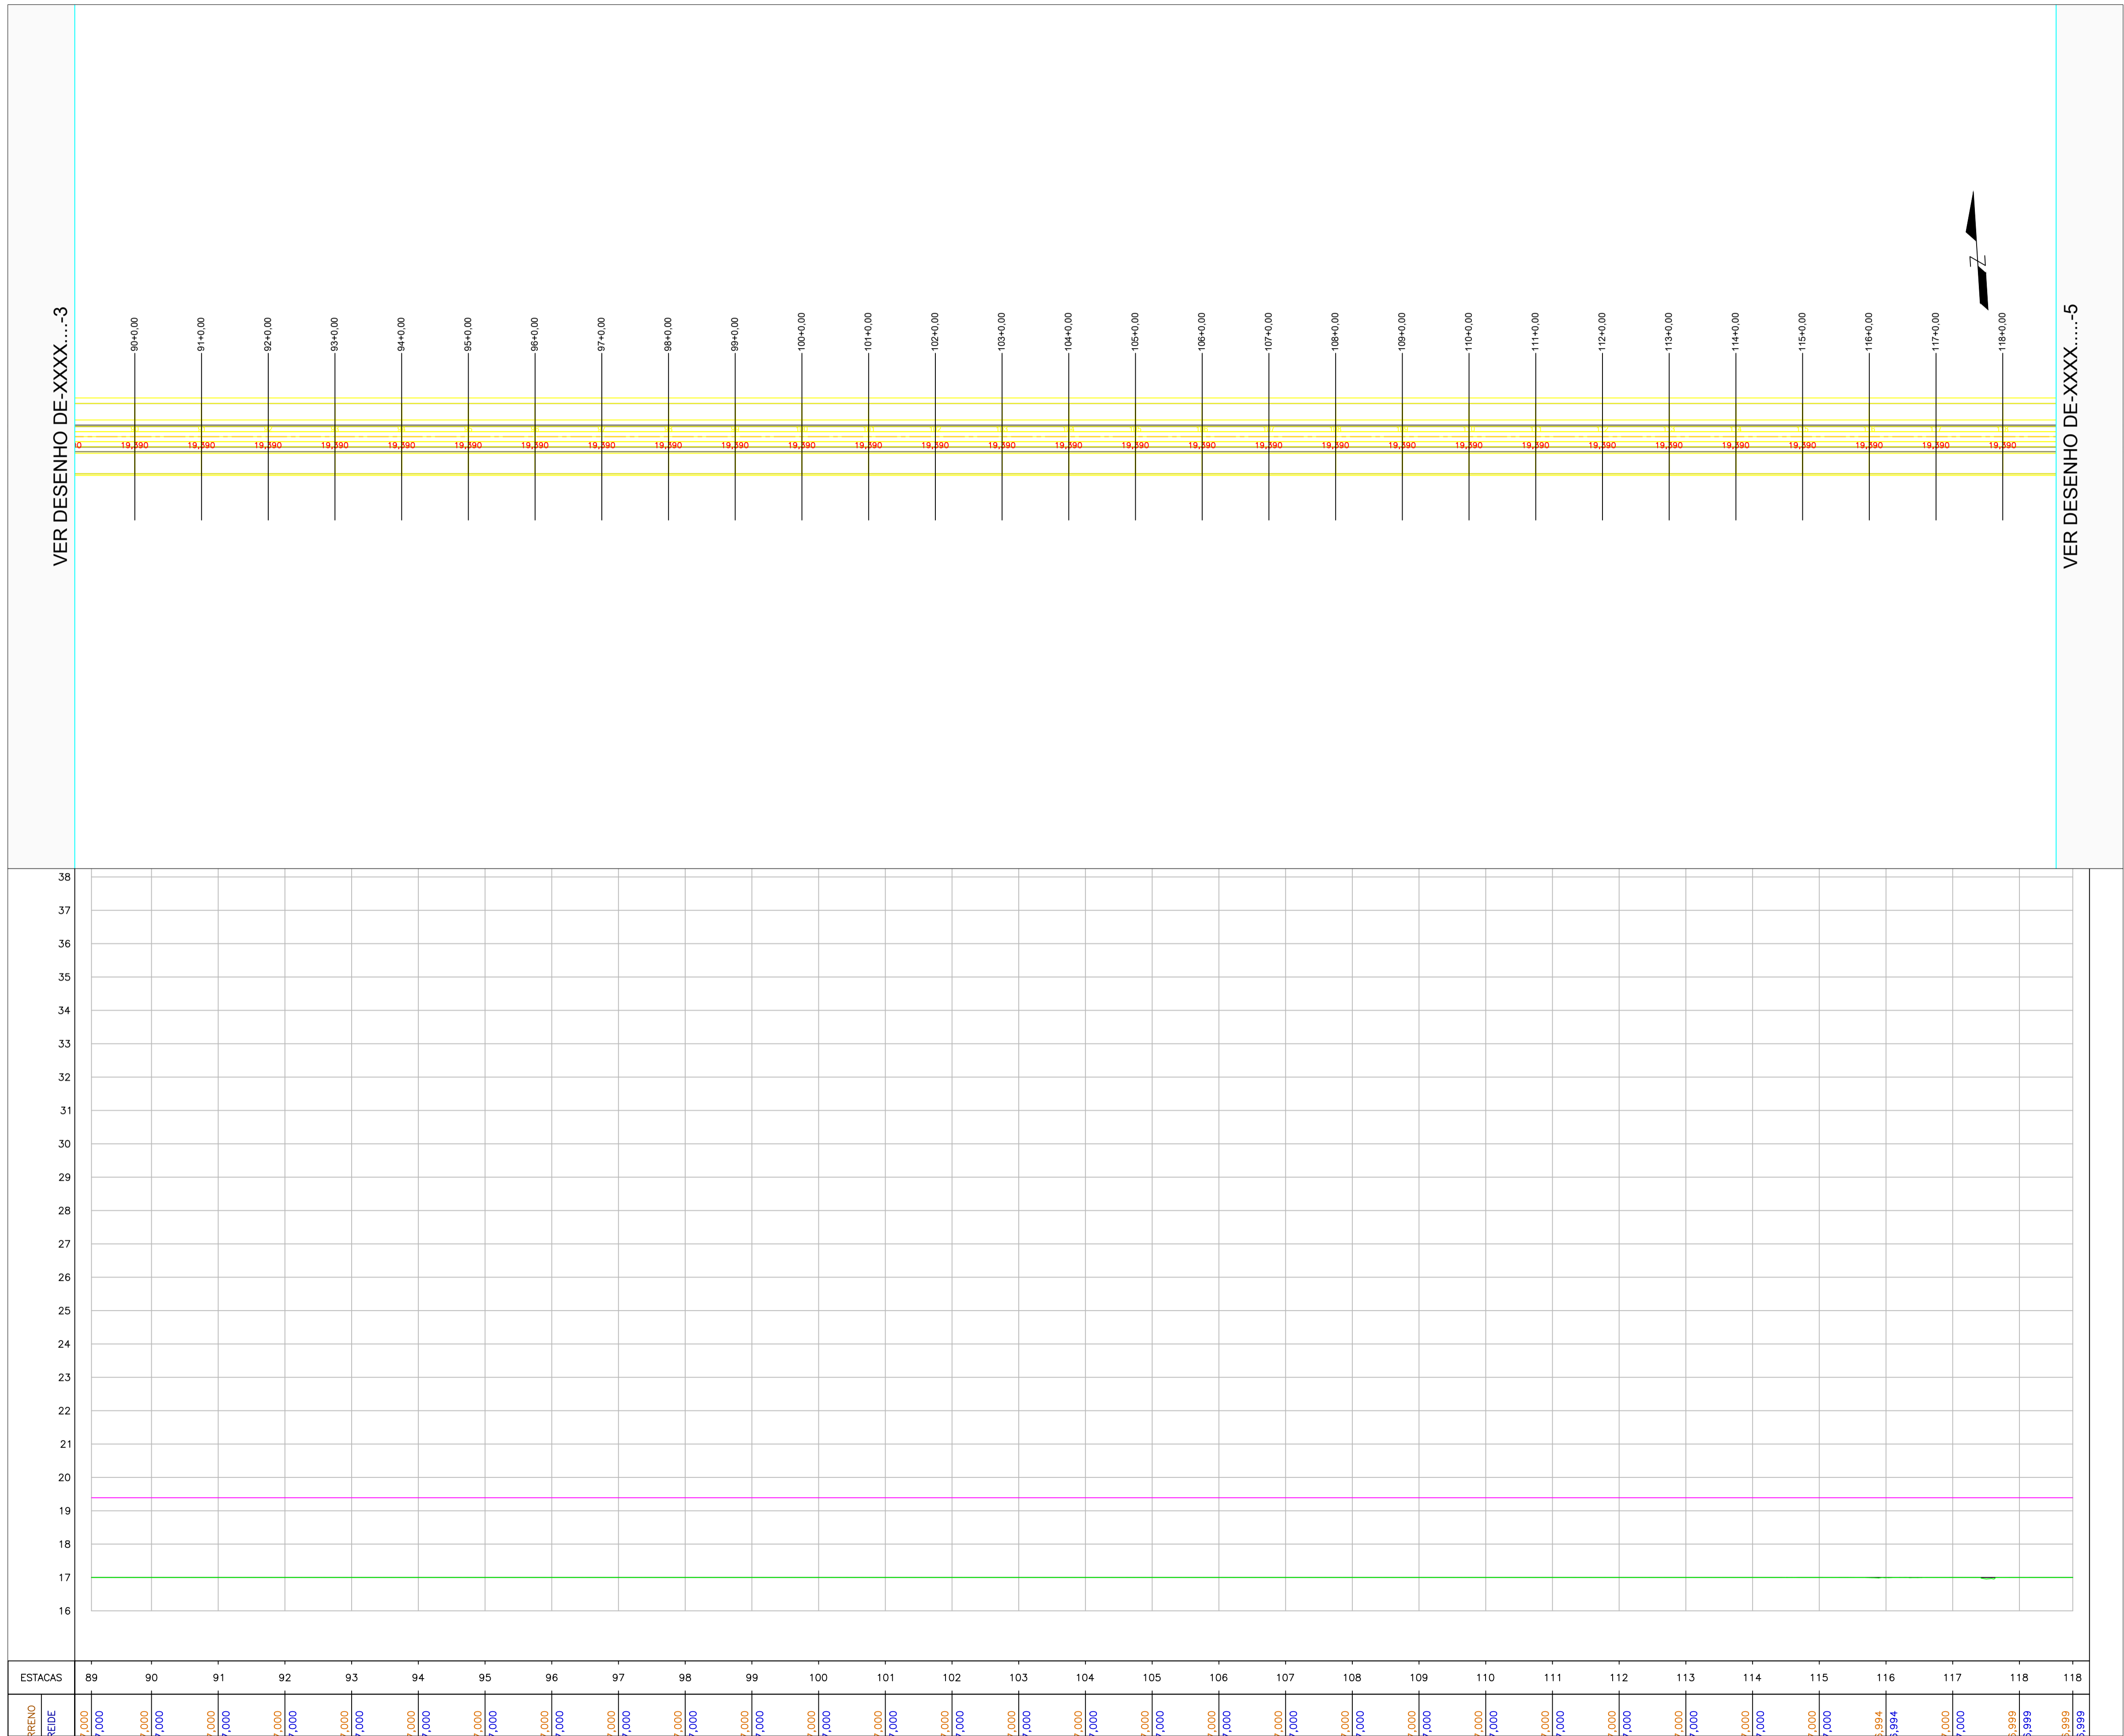

VER DESENHO DE-XXXX.....-3

VER DESENHO DE-XXXX.....-5

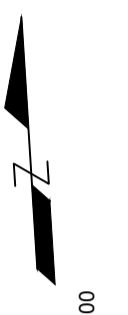

ESTACAS	89	90	91	92	93	94	95	96	97	98	99	100	101	102	103	104	105	106	107	108	109	110	111	112	113	114	115	116	117	118	118
RENO	7,000	7,000	7,000	7,000	7,000	7,000	7,000	7,000	7,000	7,000	7,000	7,000	7,000	7,000	7,000	7,000	7,000	7,000	7,000	7,000	7,000	7,000	7,000	7,000	7,000	7,000	7,000	7,000	7,000	7,000	7,000
REIDE	7,000	7,000	7,000	7,000	7,000	7,000	7,000	7,000	7,000	7,000	7,000	7,000	7,000	7,000	7,000	7,000	7,000	7,000	7,000	7,000	7,000	7,000	7,000	7,000	7,000	7,000	7,000	7,000	7,000	7,000	7,000

REV.	DESCRIÇÃO	DATA	EXEC.	VERIF.	APROV.
	PREFEITURA MUNICIPAL DE CANDOS				SECRETARIA MUNICIPAL DE OBRAS
RECOMPOSIÇÃO DO DIQUE MATHIAS VELHO					
TÍTULO PLANTA E PERFIL DO TRECHO 02 DO DIQUE					
PROJ.	ENG. HERINTON	EXEC.	VERIF.	FOLHA	
APROV.		ESCALA	1/1000	21	
DATA	08/2024	N°.	021		

E

F

G

H



I

D

C

B

A

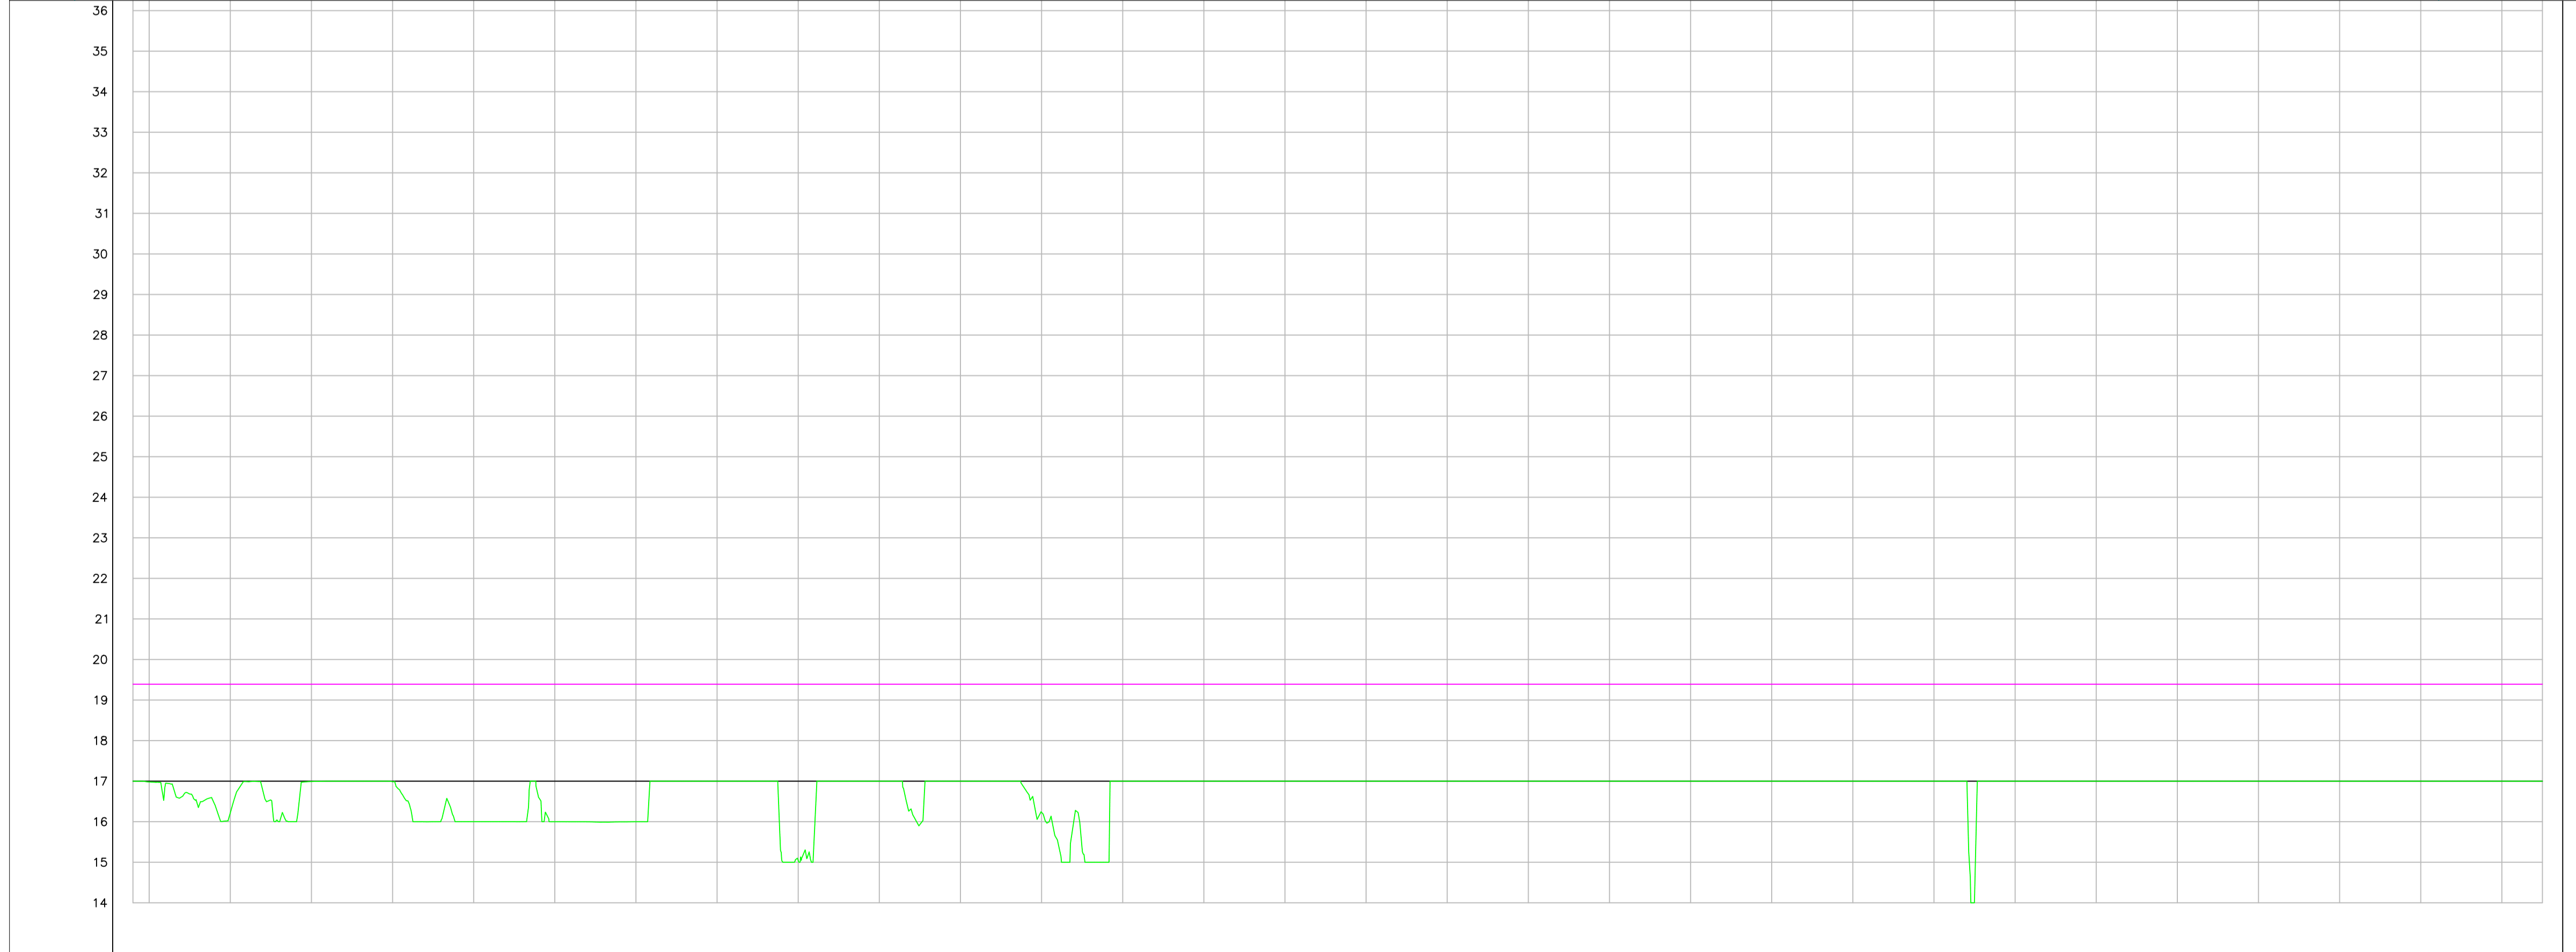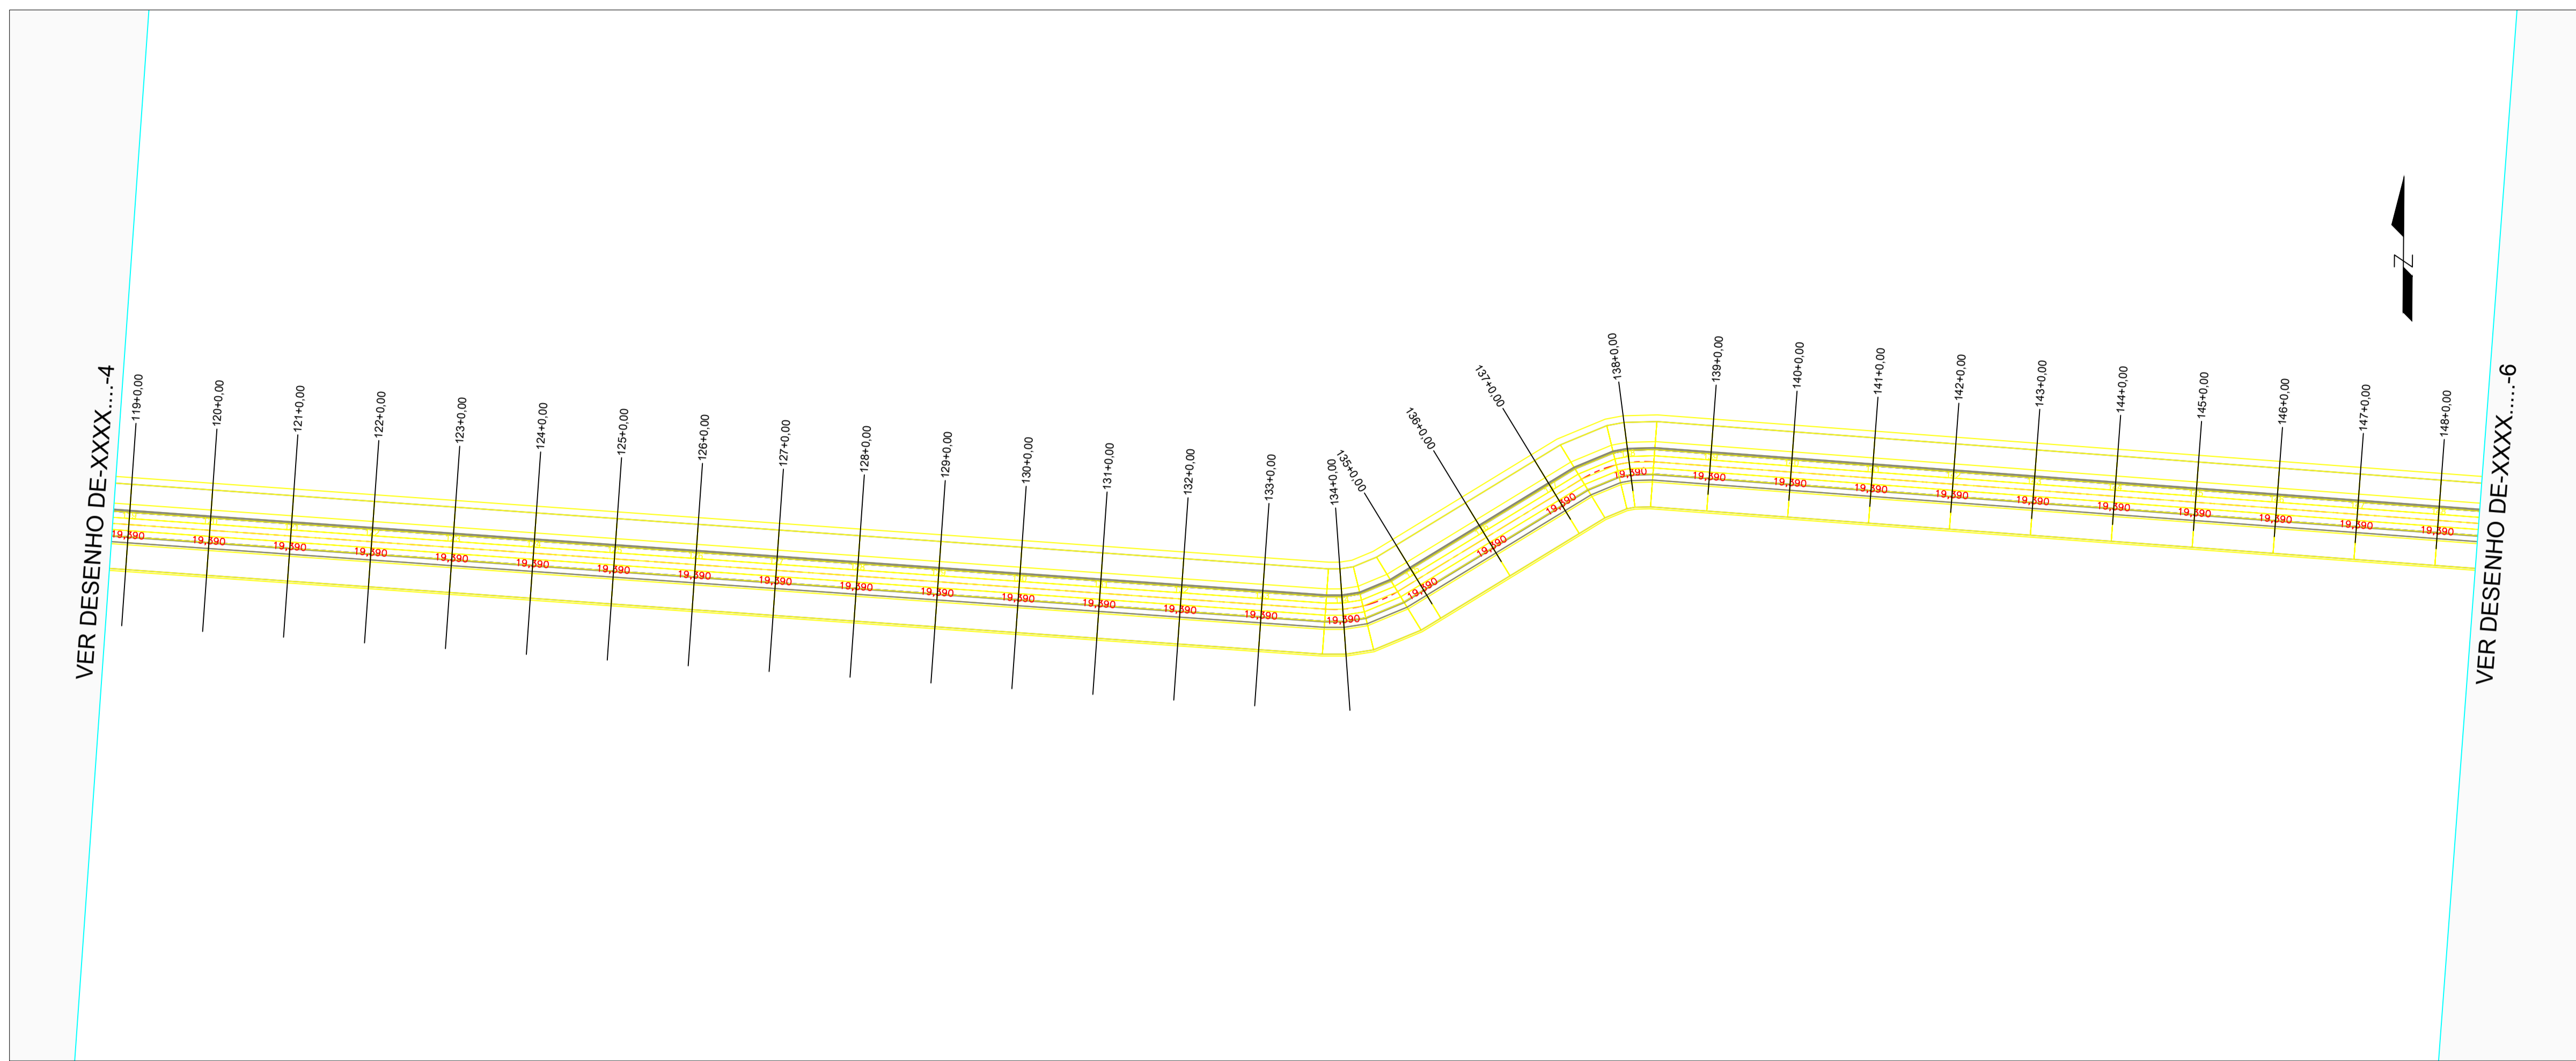

ESTACAS	118	119	120	121	122	123	124	125	126	127	128	129	130	131	132	133	134	135	136	137	138	139	140	141	142	143	144	145	146	147	148	148	
RENO																																	
REDE	3,999	3,999	3,990	3,991	3,987	3,987	3,999	3,999	7,000	3,046	7,000	7,000	3,230	7,000	7,000	7,000	7,000	7,000	7,000	7,000	7,000	7,000	7,000	7,000	7,000	7,000	7,000	7,000	7,000	7,000	7,000		

REV.	DESCRIÇÃO	DATA	EXEC.	VERIF.	APROV.
	PREFEITURA MUNICIPAL DE CANDAS				
	SECRETARIA MUNICIPAL DE OBRAS				
TÍTULO					
RECOMPOSIÇÃO DIQUE MATHIAS VELHO					
TÍTULO					
PLANTA E PERFIL DO TRECHO 02 DO DIQUE					
PROJ.	ENG. HERINTON	EXEC.		VERIF.	FOLHA
APROV.		ESCALA	1/1000		22
DATA	08/2024	Nº.			022

E

F

G

H


I

D

C

B

A

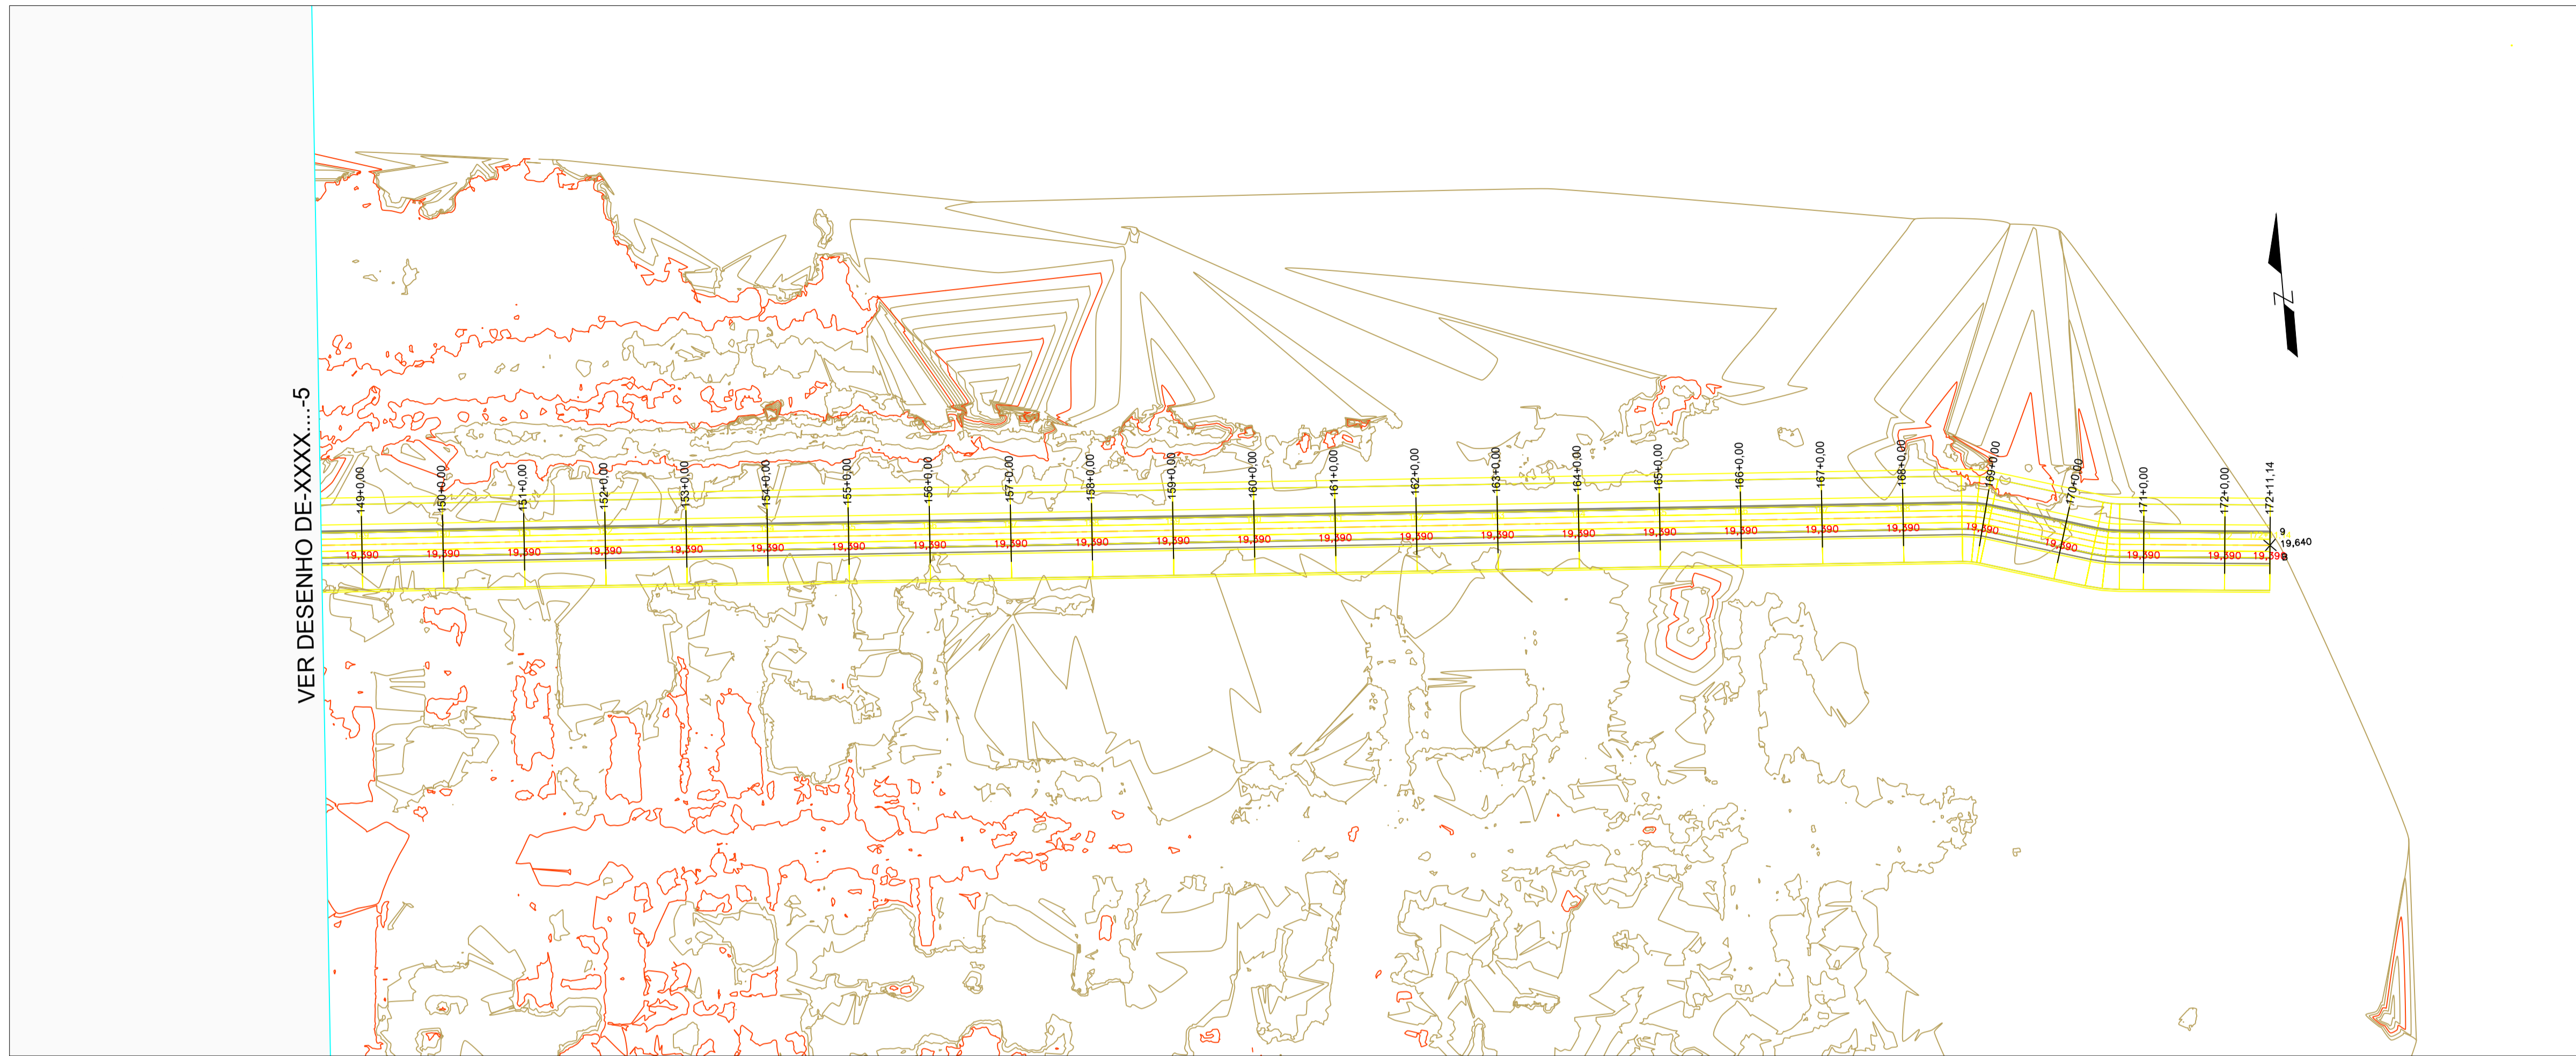


VER DESENHO DE-XXXX...-5



ESTACAS	148	149	150	151	152	153	154	155	156	157	158	159	160	161	162	163	164	165	166	167	168	169	170	171	172	+11,14
RENO	7,000	7,000	7,000	7,000	7,000	7,000	7,000	7,000	7,000	7,000	7,000	7,000	7,000	7,000	7,000	7,000	7,000	7,000	7,000	7,000	7,000	7,000	7,000	7,000	7,000	7,000
REDE	7,000	7,000	7,000	7,000	7,000	7,000	7,000	7,000	7,000	7,000	7,000	7,000	7,000	7,000	7,000	7,000	7,000	7,000	7,000	7,000	7,000	7,000	7,000	7,000	7,000	7,000

REV.	DESCRIÇÃO	DATA	EXEC.	VERIF.	APROV.


 PREFEITURA MUNICIPAL DE CANDOS
 
 SECRETARIA MUNICIPAL DE OBRAS

TÍTULO
 RECOMPOSIÇÃO DO DIQUE MATHIAS VELHO

TÍTULO
 PLANTA E PERFIL DO TRECHO 02 DO DIQUE

PROJ.	EXEC.	VERIF.	FOLHA
ENG. HERINTON			23

APROV.	ESCALA	DATA	Nº.
	1/1000	08/2024	023